
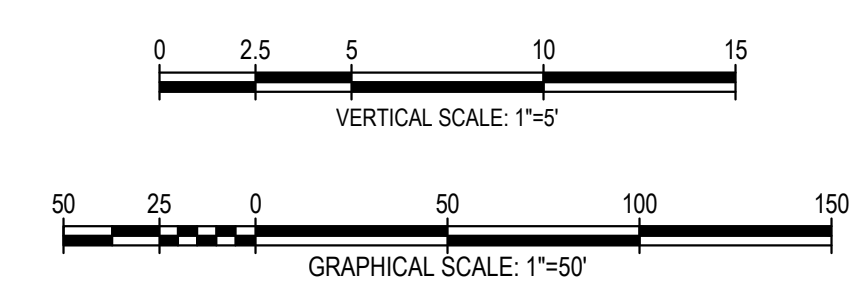
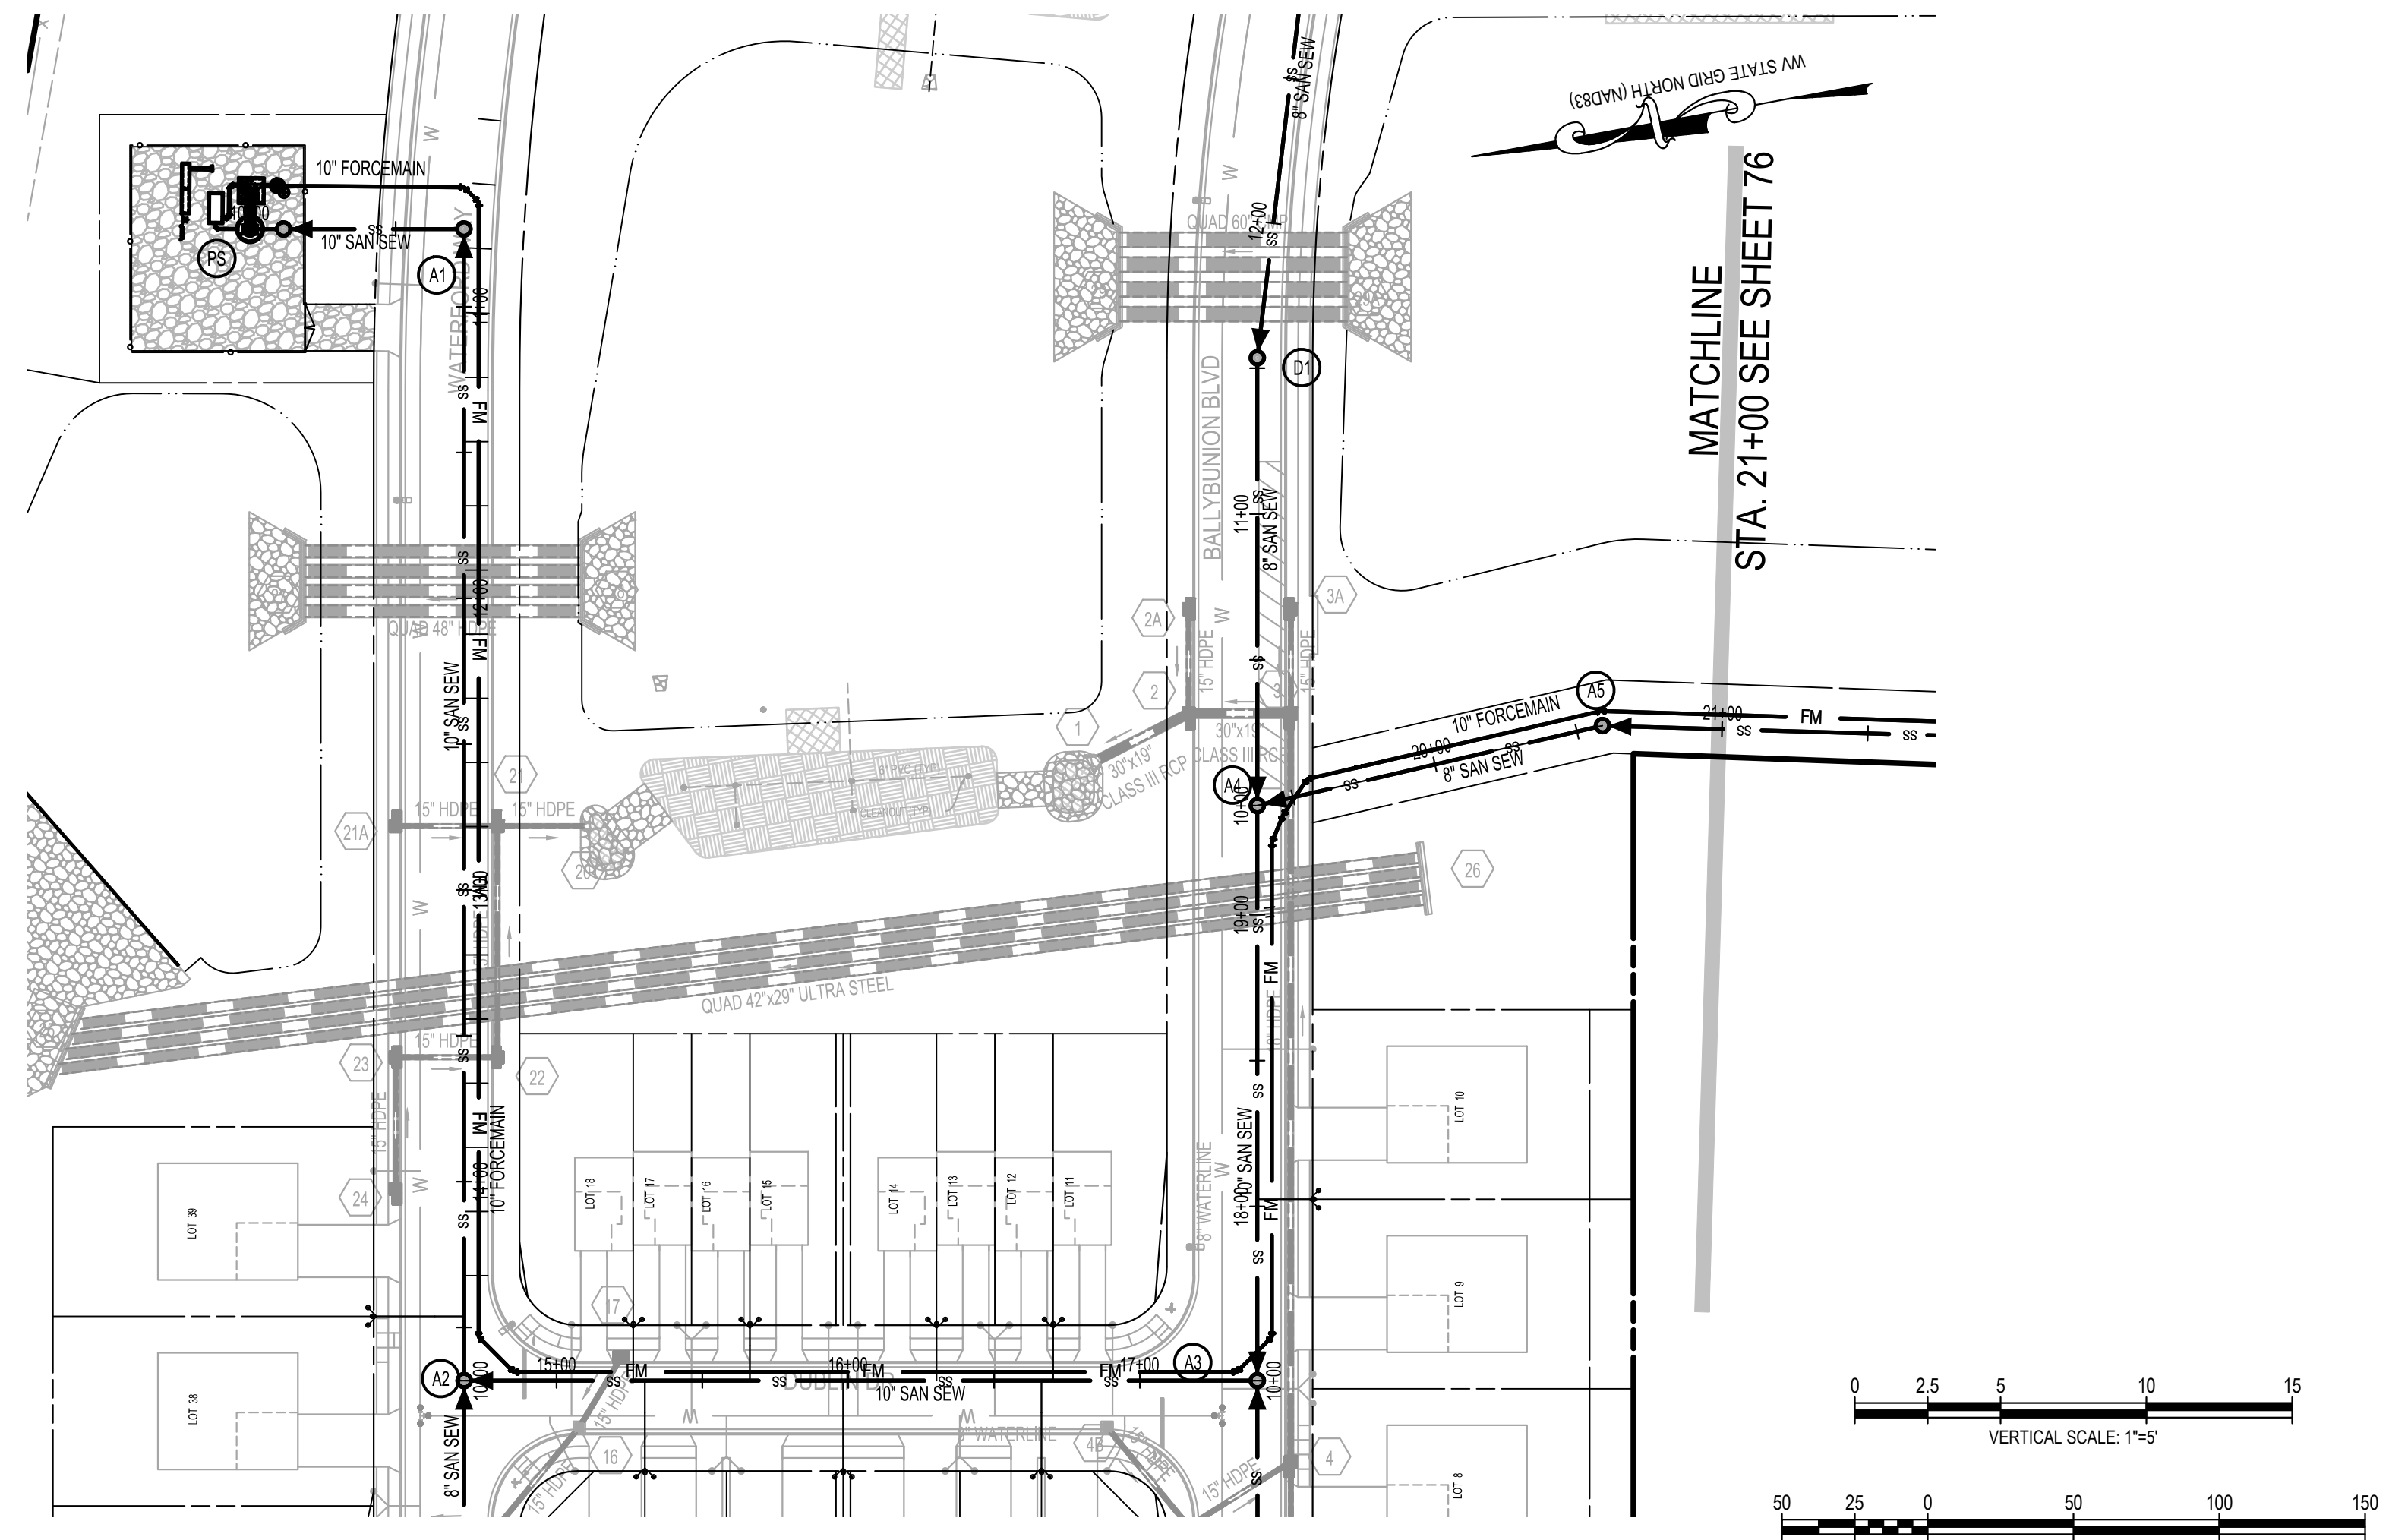


SAN RUN A-A9

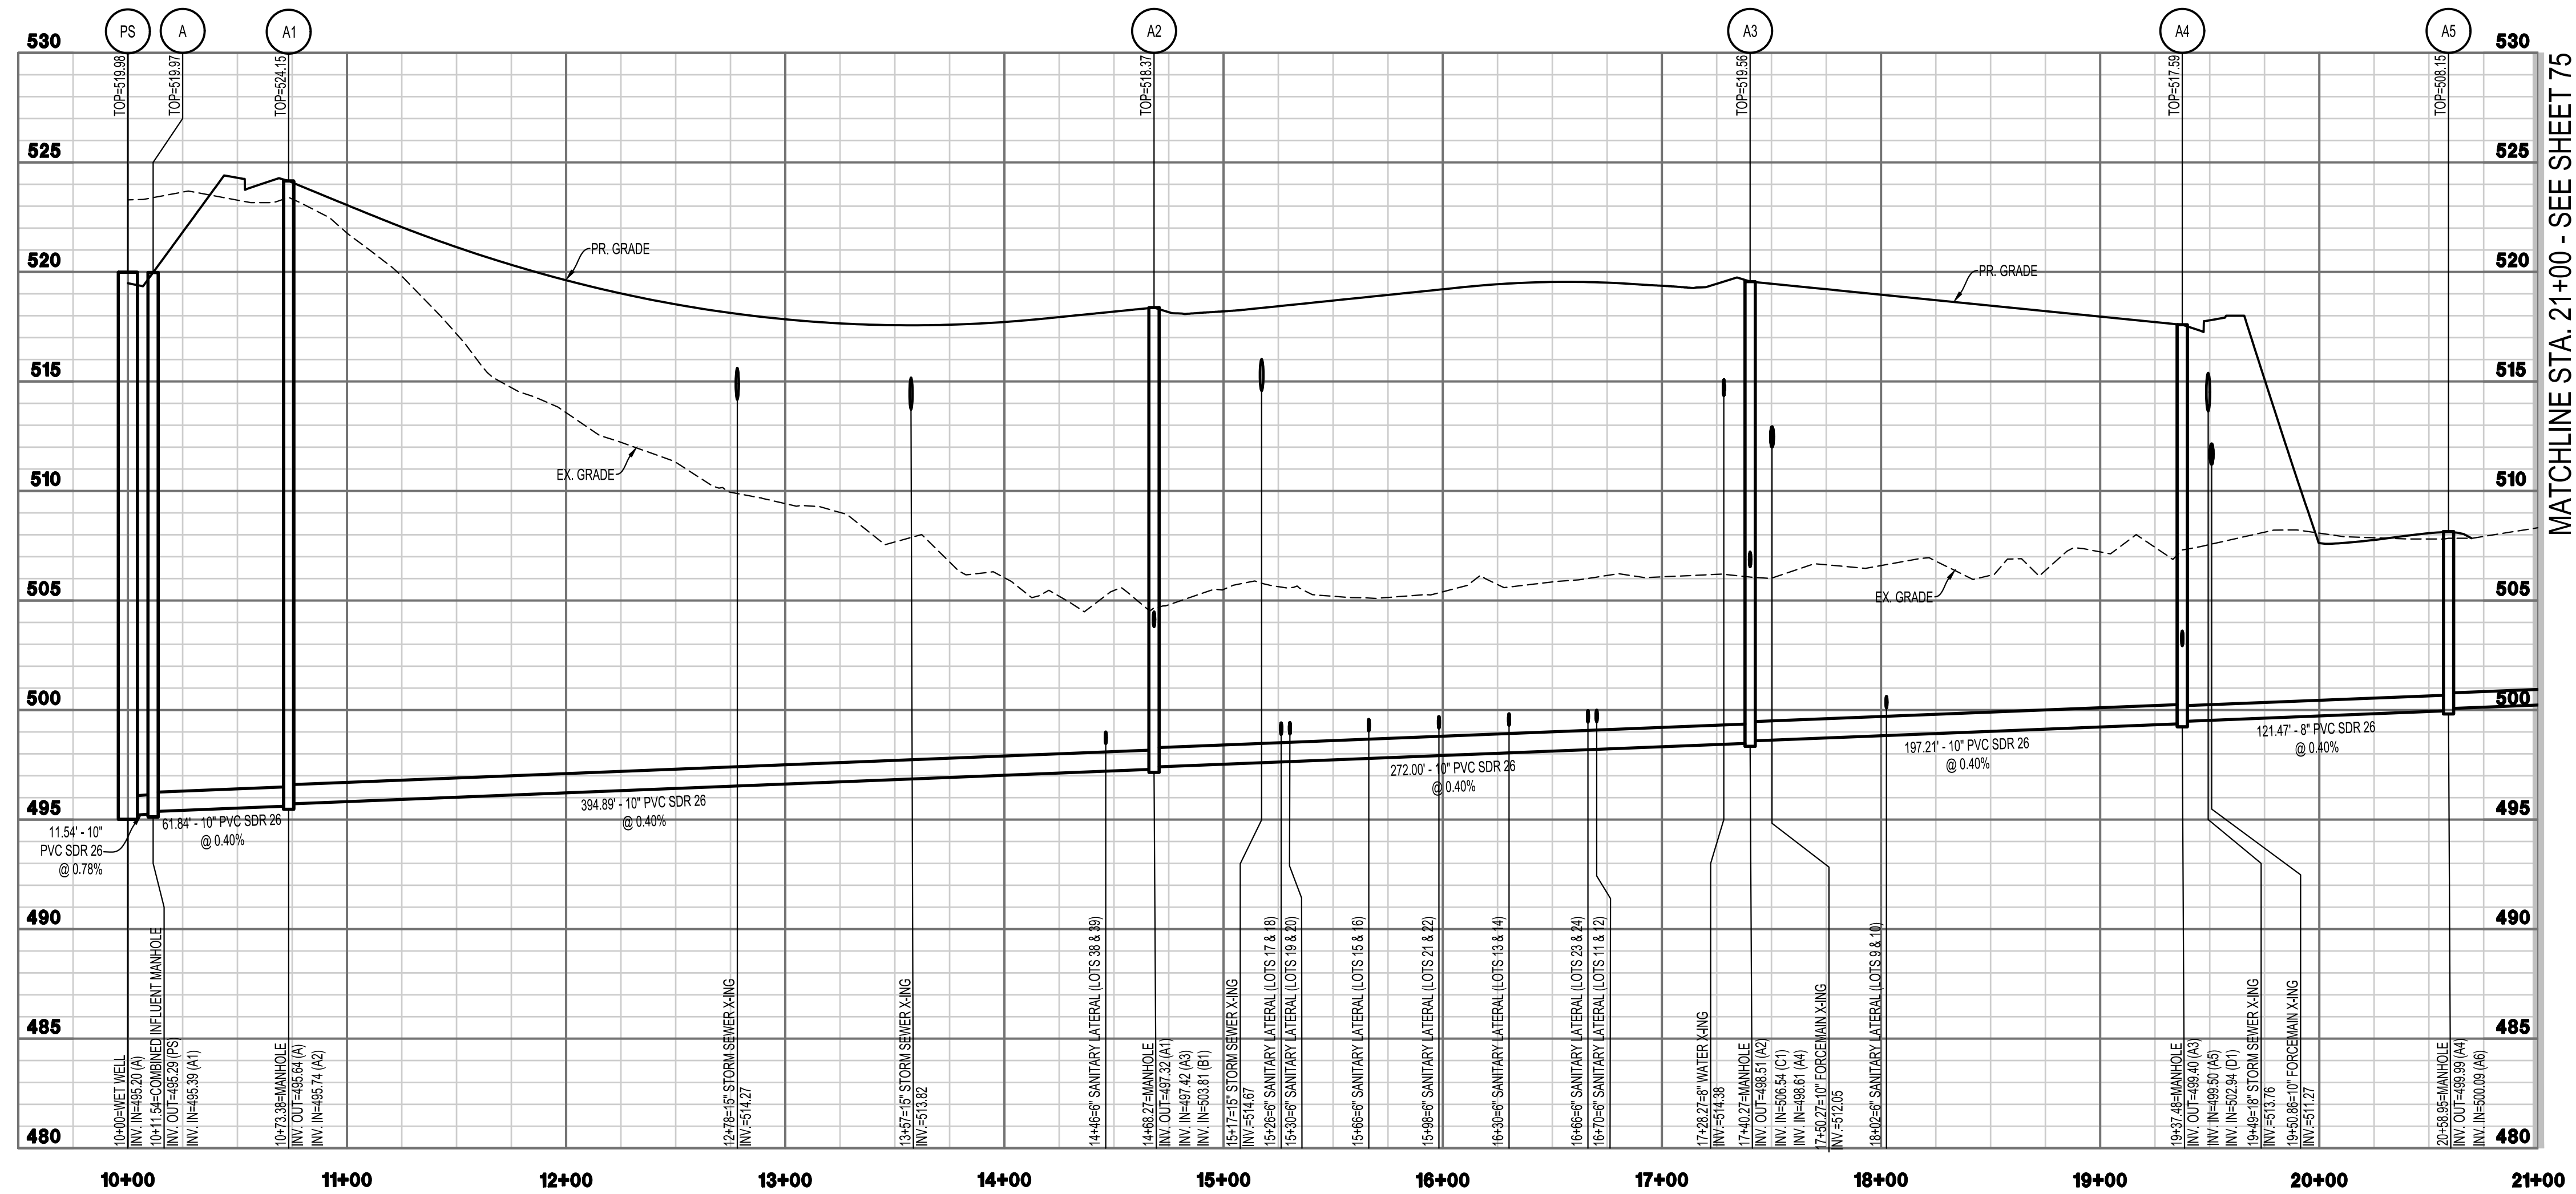

NO.	REVISIONS
1.	10/23/2024 - JEFFERSON COUNTY, WOOD, CTUB, AND WAWV COMMENTS
2.	12/13/2024 - JEFFERSON COUNTY AND CTUB PUMP STATION COMMENTS

SANITARY SEWER PLAN AND PROFILE
BIRDHILL MEADOWS
SUBDIVISION PHASE 1
 TAX MAP 3, PARCEL 29, D.B. 1291, PG. 381
 MIDDLEWAY TAX DISTRICT
 JEFFERSON COUNTY, WEST VIRGINIA
 J.C. FILE #24-12-SD

SCALE:	HORIZ.: 1"=50'
	VERT.: 1"=5'
DATE:	JULY 2024
JOB:	3568-0301
DRAWN:	JMM
CHECK:	JPG
CADD:	C-CU-201.DWG
NCS:	
SHEET:	76 OF 147